


NIA = 183.3m² / 1,973ft²

PLEASE NOTE - THIS DRAWING HAS BEEN PRODUCED FOR LAND REGISTRATION PURPOSES ONLY.

PLEASE NOTE - A4 PLANS TO BE PRINTED "AS IN DOCUMENT" NOT ENLARGED OR SHRUNK TO FIT PAGE

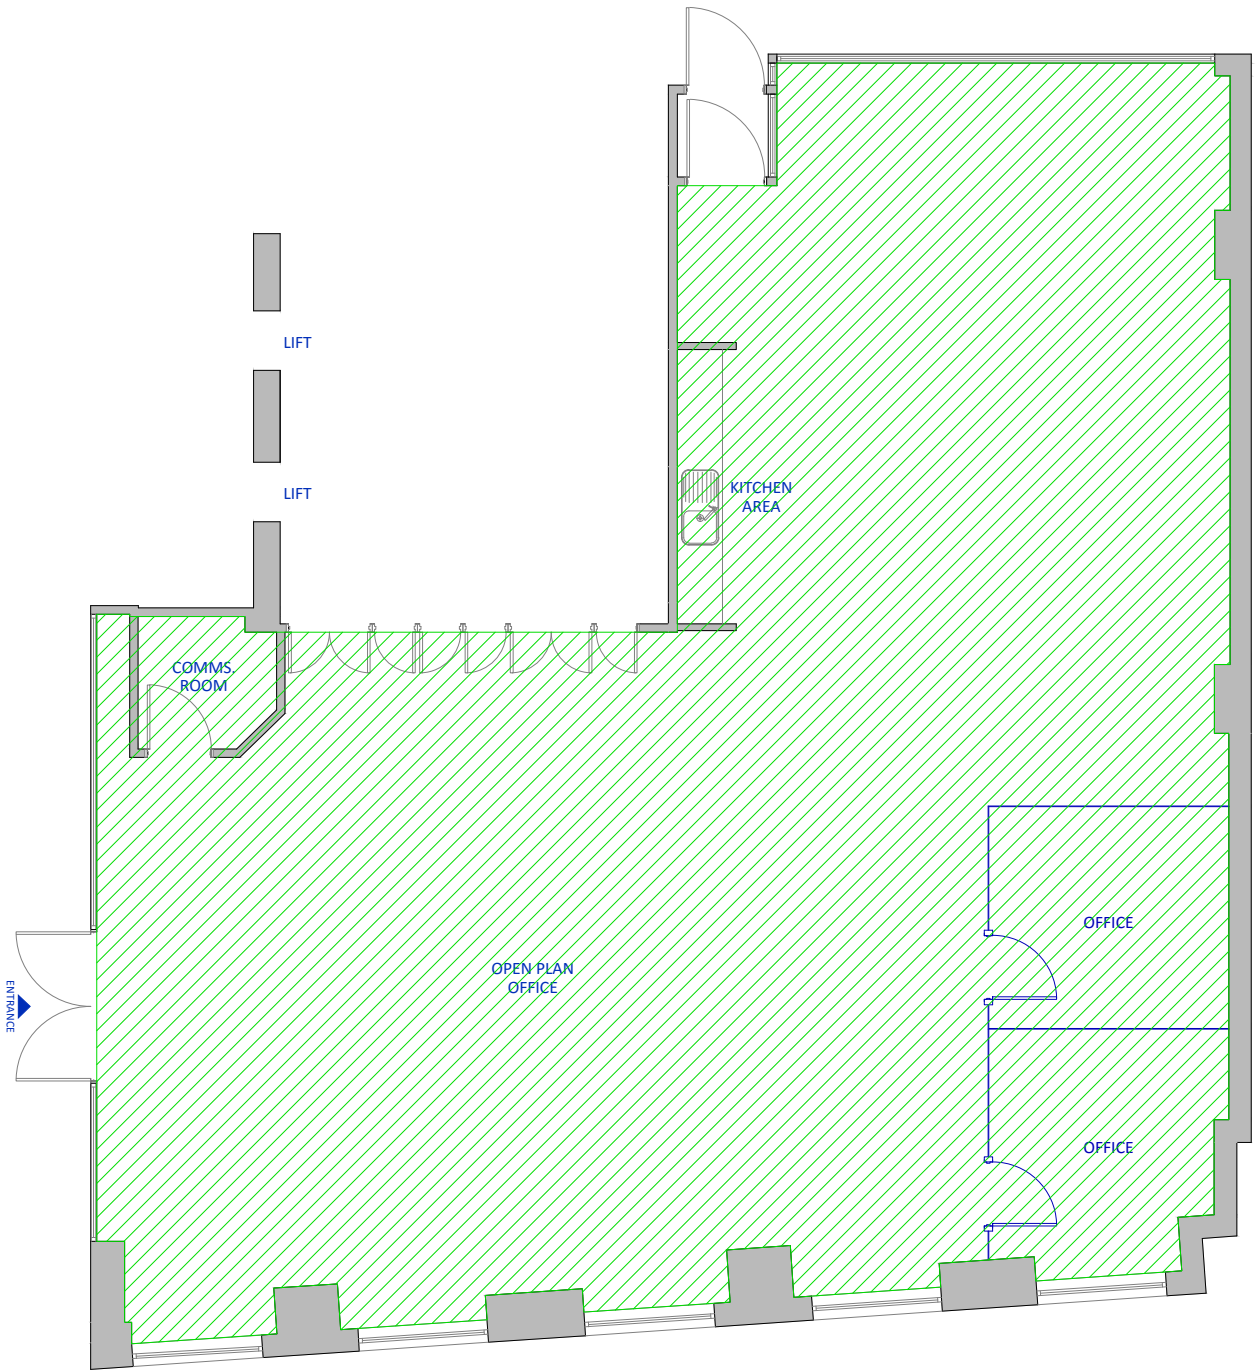


GROUND FLOOR

APPOLD STREET

PLAN LONDON LTD © COPYRIGHT PROTECTED 2016

SCALE

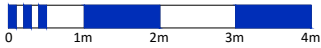

client	address 12 APPOLD STREET LONDON EC2A 2AW	location GROUND FLOOR AREAS PLAN	date 16.08.2016	scale 1:200	sheet A4	 Plan London Ltd 15 David's Road London SE23 3EP T 0845 2262776 E surveys@plan-london.co.uk W plan-london.co.uk
			dwg no. PL9766-02	revision	drawn GC	