

london office design

CLIENT:
TUNGSTEN


PROJECT TITLE:
Pountney Hill House
6 Laurence Pountney Hill
EC4R 0BL

DRAWING TITLE
3rd floor

STATUS AND
DRAWING NO
Draft
TC-1- Ver 2 2019

08 May 2019

SCALE:
1:100 @A3

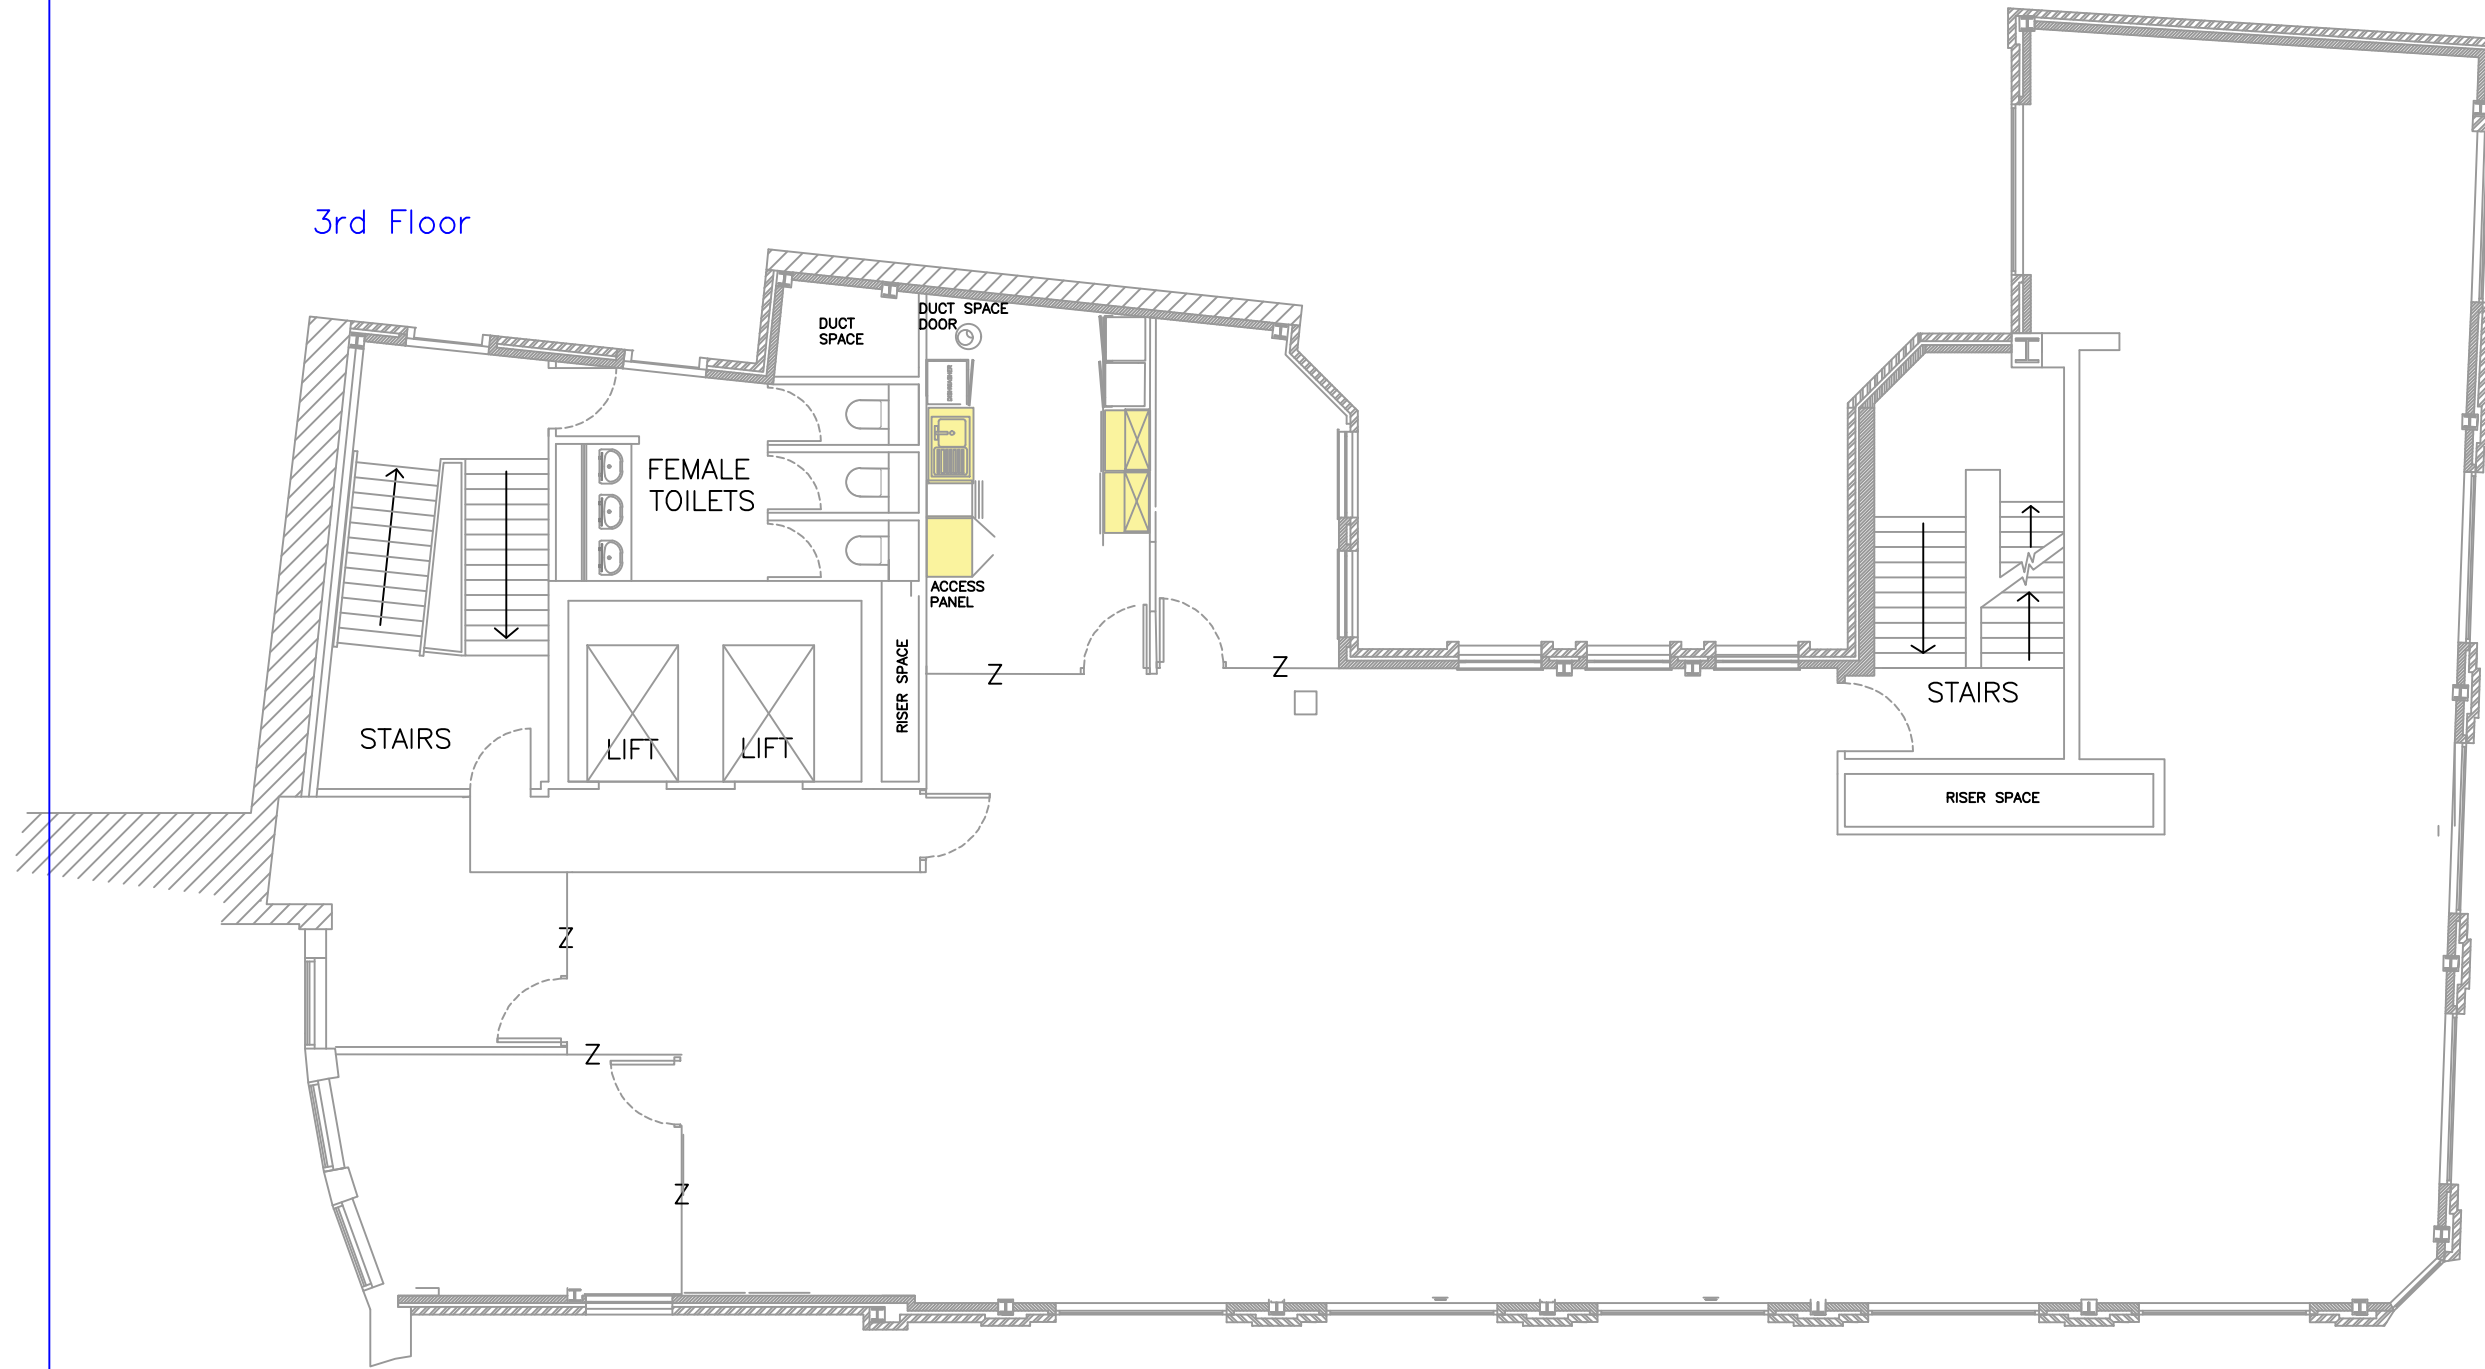

REVISIONS: