

london office design

CLIENT:  
TUNGSTEN


PROJECT TITLE:  
Pountney Hill House  
6 Laurence Pountney Hill  
EC4R 0BL

DRAWING TITLE  
4th Floor

STATUS AND  
DRAWING NO  
Draft  
TC-B - 2 -2019

8 May 2019

SCALE:  
1:100 @A3

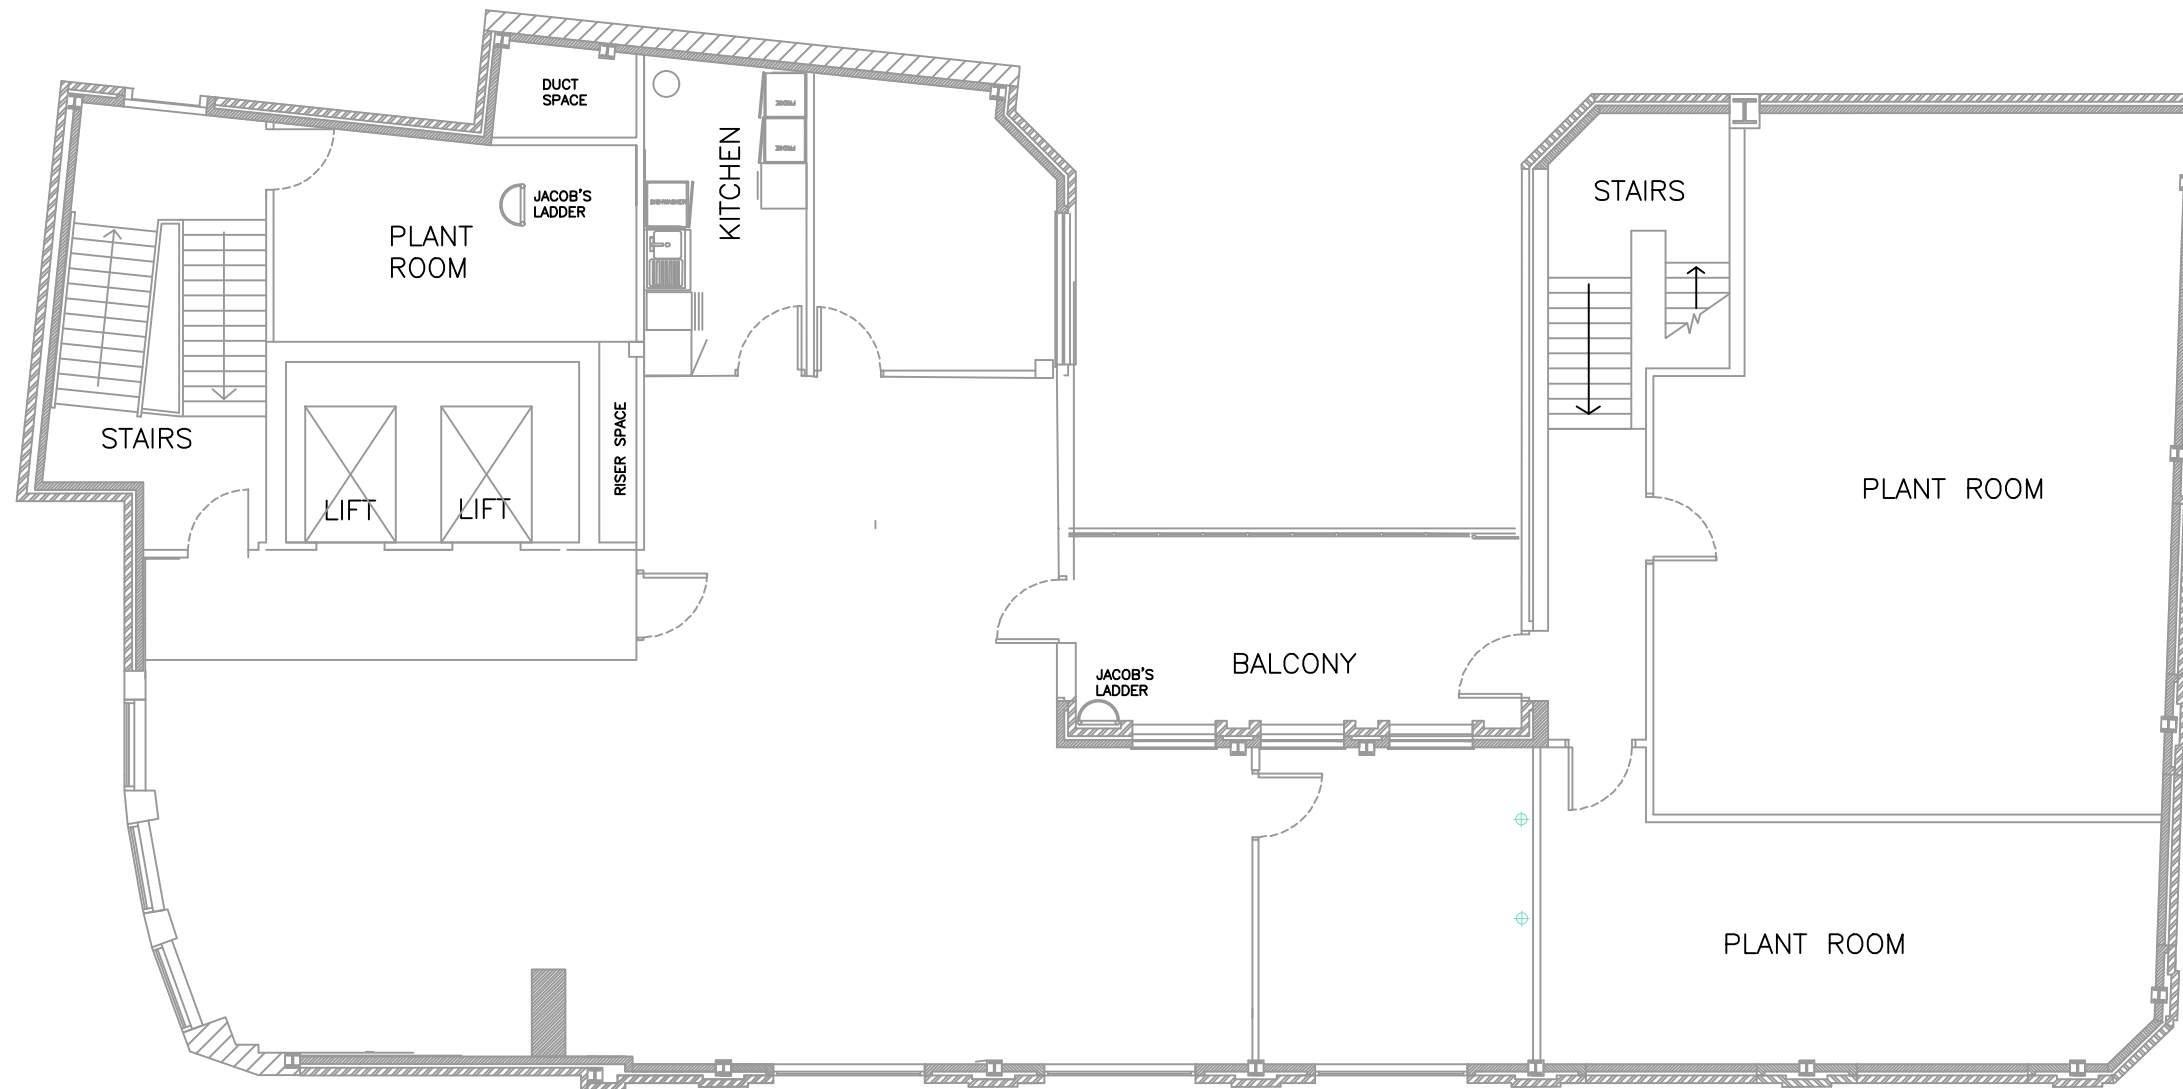

REVISIONS: