



Pinnacle House
23 - 26 St Dunstan's Hill
London
EC3R 8HN

Scale 1:100

First Floor and Footprint

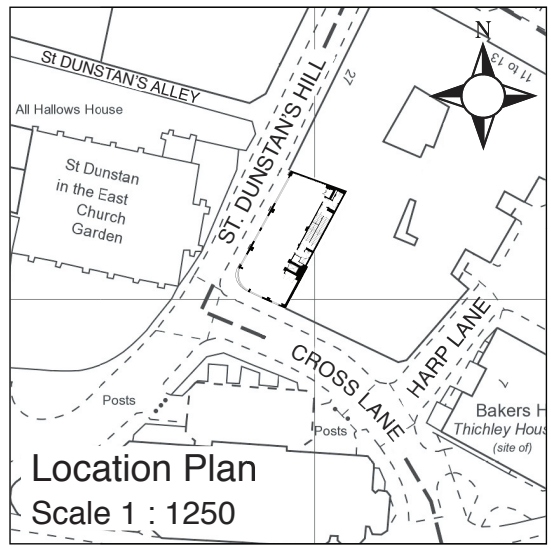

REV	AMENDMENT	DATE
<p>Magnolia Square Limited 2 Sheraton Street Soho London W1F 8BH 020 7479 4855</p>		
<p>PRINT AT A4</p>		
<p>PROJECT Pinnacle House 23-26 St Dunstan's Hill London EC3R 8HN</p>		
<p>MEASURED SURVEY</p>		
<p>DRAWING TITLE LEASEPLAN</p>		
SCALE	DRAWN BY	DATE
1:100		May 10
DRAWING NUMBER		
1	4942	

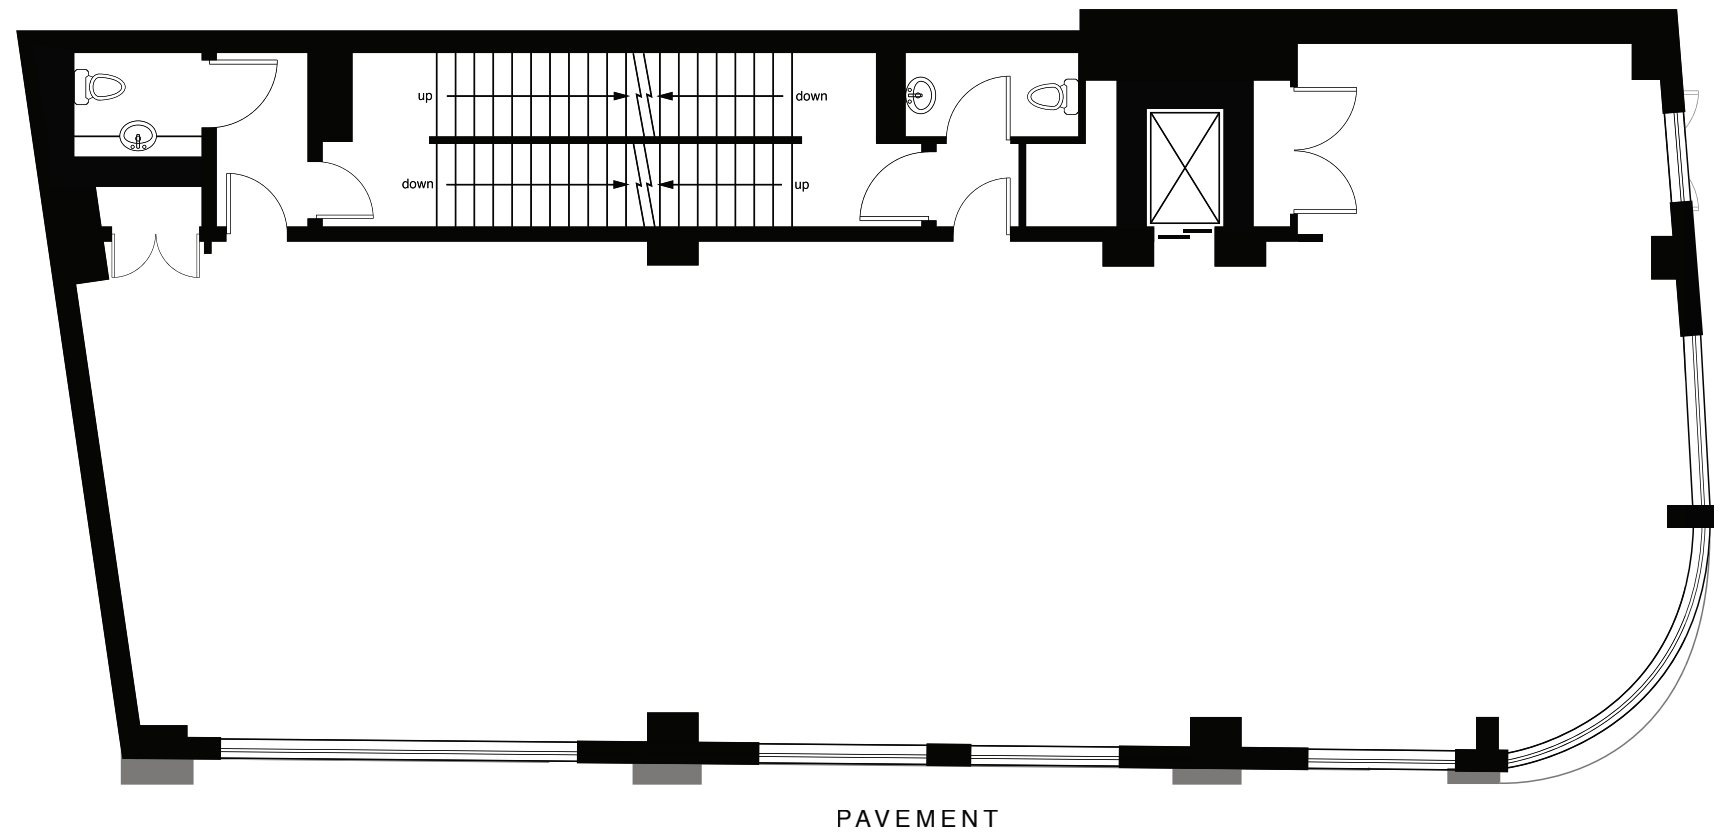

ST. DUNSTAN'S HILL