



FOURTH FLOOR OFFICE

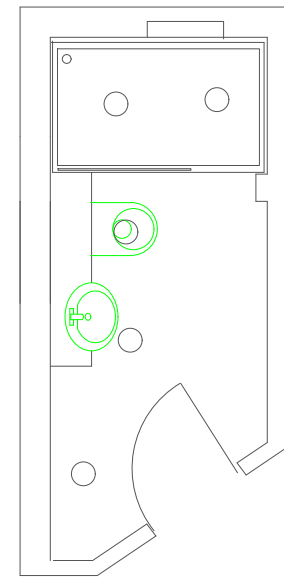

PROPOSED FOURTH FLOOR WC/SHOWER

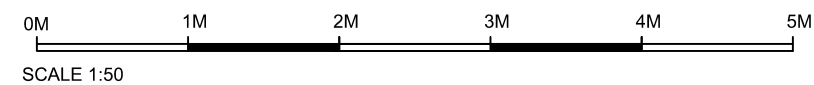

arcitectus
 5. Regent Place,
 Royal Tunbridge Wells,
 Kent TN2 4UP
 Tel: 07971 545520 Email: mail@arcitectus.com
 Tel: 07775 521852 Web: www.arcitectus.com

Project Name
 Warwick House
 64-65 Cowcross Street
 London EC1

Project No
 ARC403

Scale 1:50 @A3	Checked by
--------------------------	-------------------

Drawing Name
 FOURTH FLOOR OFFICE AND SHOWER ROOM

Drawing No 005	Date 28-02-2020
--------------------------	---------------------------