

ACCOMMODATION SCHEDULE	
AREA	QTY
WAITING AREA	1
MEETING ROOM - 8	1
MEETING ROOM - 6	1
MEETING ROOM - 3	1
PHONE BOOTH	2
OPEN BOOTH - 4 Person	2
LIBRARY / QUIET ZONE	1
TEA POINT / SOCIAL SPACE	1
PRINT POINT	1
OPEN PLAN (1400 x 800 desks)	30
COLLABORATION	1



OPTION 1

REV	DESCRIPTION	MD	MA	14.12.22
A	FIRST ISSUE	MD	MA	14.12.22
XX		XX	XX	DD.MM.YR



IKON Group Ltd  
29-31 Watkley Street  
London EC1V 7LT  
www.ikonbuild.com  
Hello@IKONBuild.com  
Tel: 0203488 7528

**FOR COMMENT**


CLIENT:  
-

SITE ADDRESS:  
2ND FLOOR  
32-38 SAFFRON HILL  
LONDON EC1N 8FH

DRAWING TITLE:  
GENERAL ARRANGEMENT - OPTION 1

SCALE: 1:50@A1 DRAWN BY: MD DATE: 14.12.22

DRAWING No:  
**10XXP-IKO-02-01-GA-0101-A**

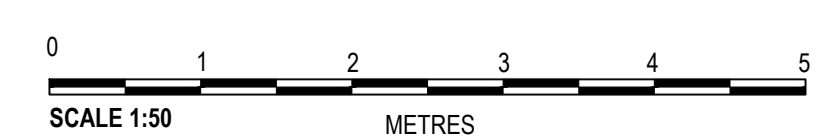

THIS DRAWING REMAINS THE COPYRIGHT OF IKON. TO BE USED SOLELY FOR THE PROJECT AND INFORMATION AS SHOWN. THIS DRAWING MUST NOT BE COPIED WITHOUT WRITTEN CONSENT. CONTRACTORS ARE RESPONSIBLE FOR ENSURING ALL WORKS COMPLY WITH RELEVANT STATUTORY REQUIREMENTS AND BRITISH STANDARDS. DO NOT SCALE FROM THIS DRAWING. CONTRACTORS TO CHECK ALL DIMENSIONS ETC PRIOR TO COMMENCING WORKS AND NOTIFY IKON OF ANY DISCREPANCIES. DRAWING SUBJECT TO APPROVAL FROM CLIENT, LANDLORD, BUILDING CONTROL AND FIRE OFFICER.