

london office design

CLIENT:

W78

PROJECT TITLE:

Pountney Hill House
6 Laurence Pountney Hill
EC4R 0BL


DRAWING TITLE

1st Floor

STATUS AND
DRAWING NO

Draft

TN-1-17-03-21

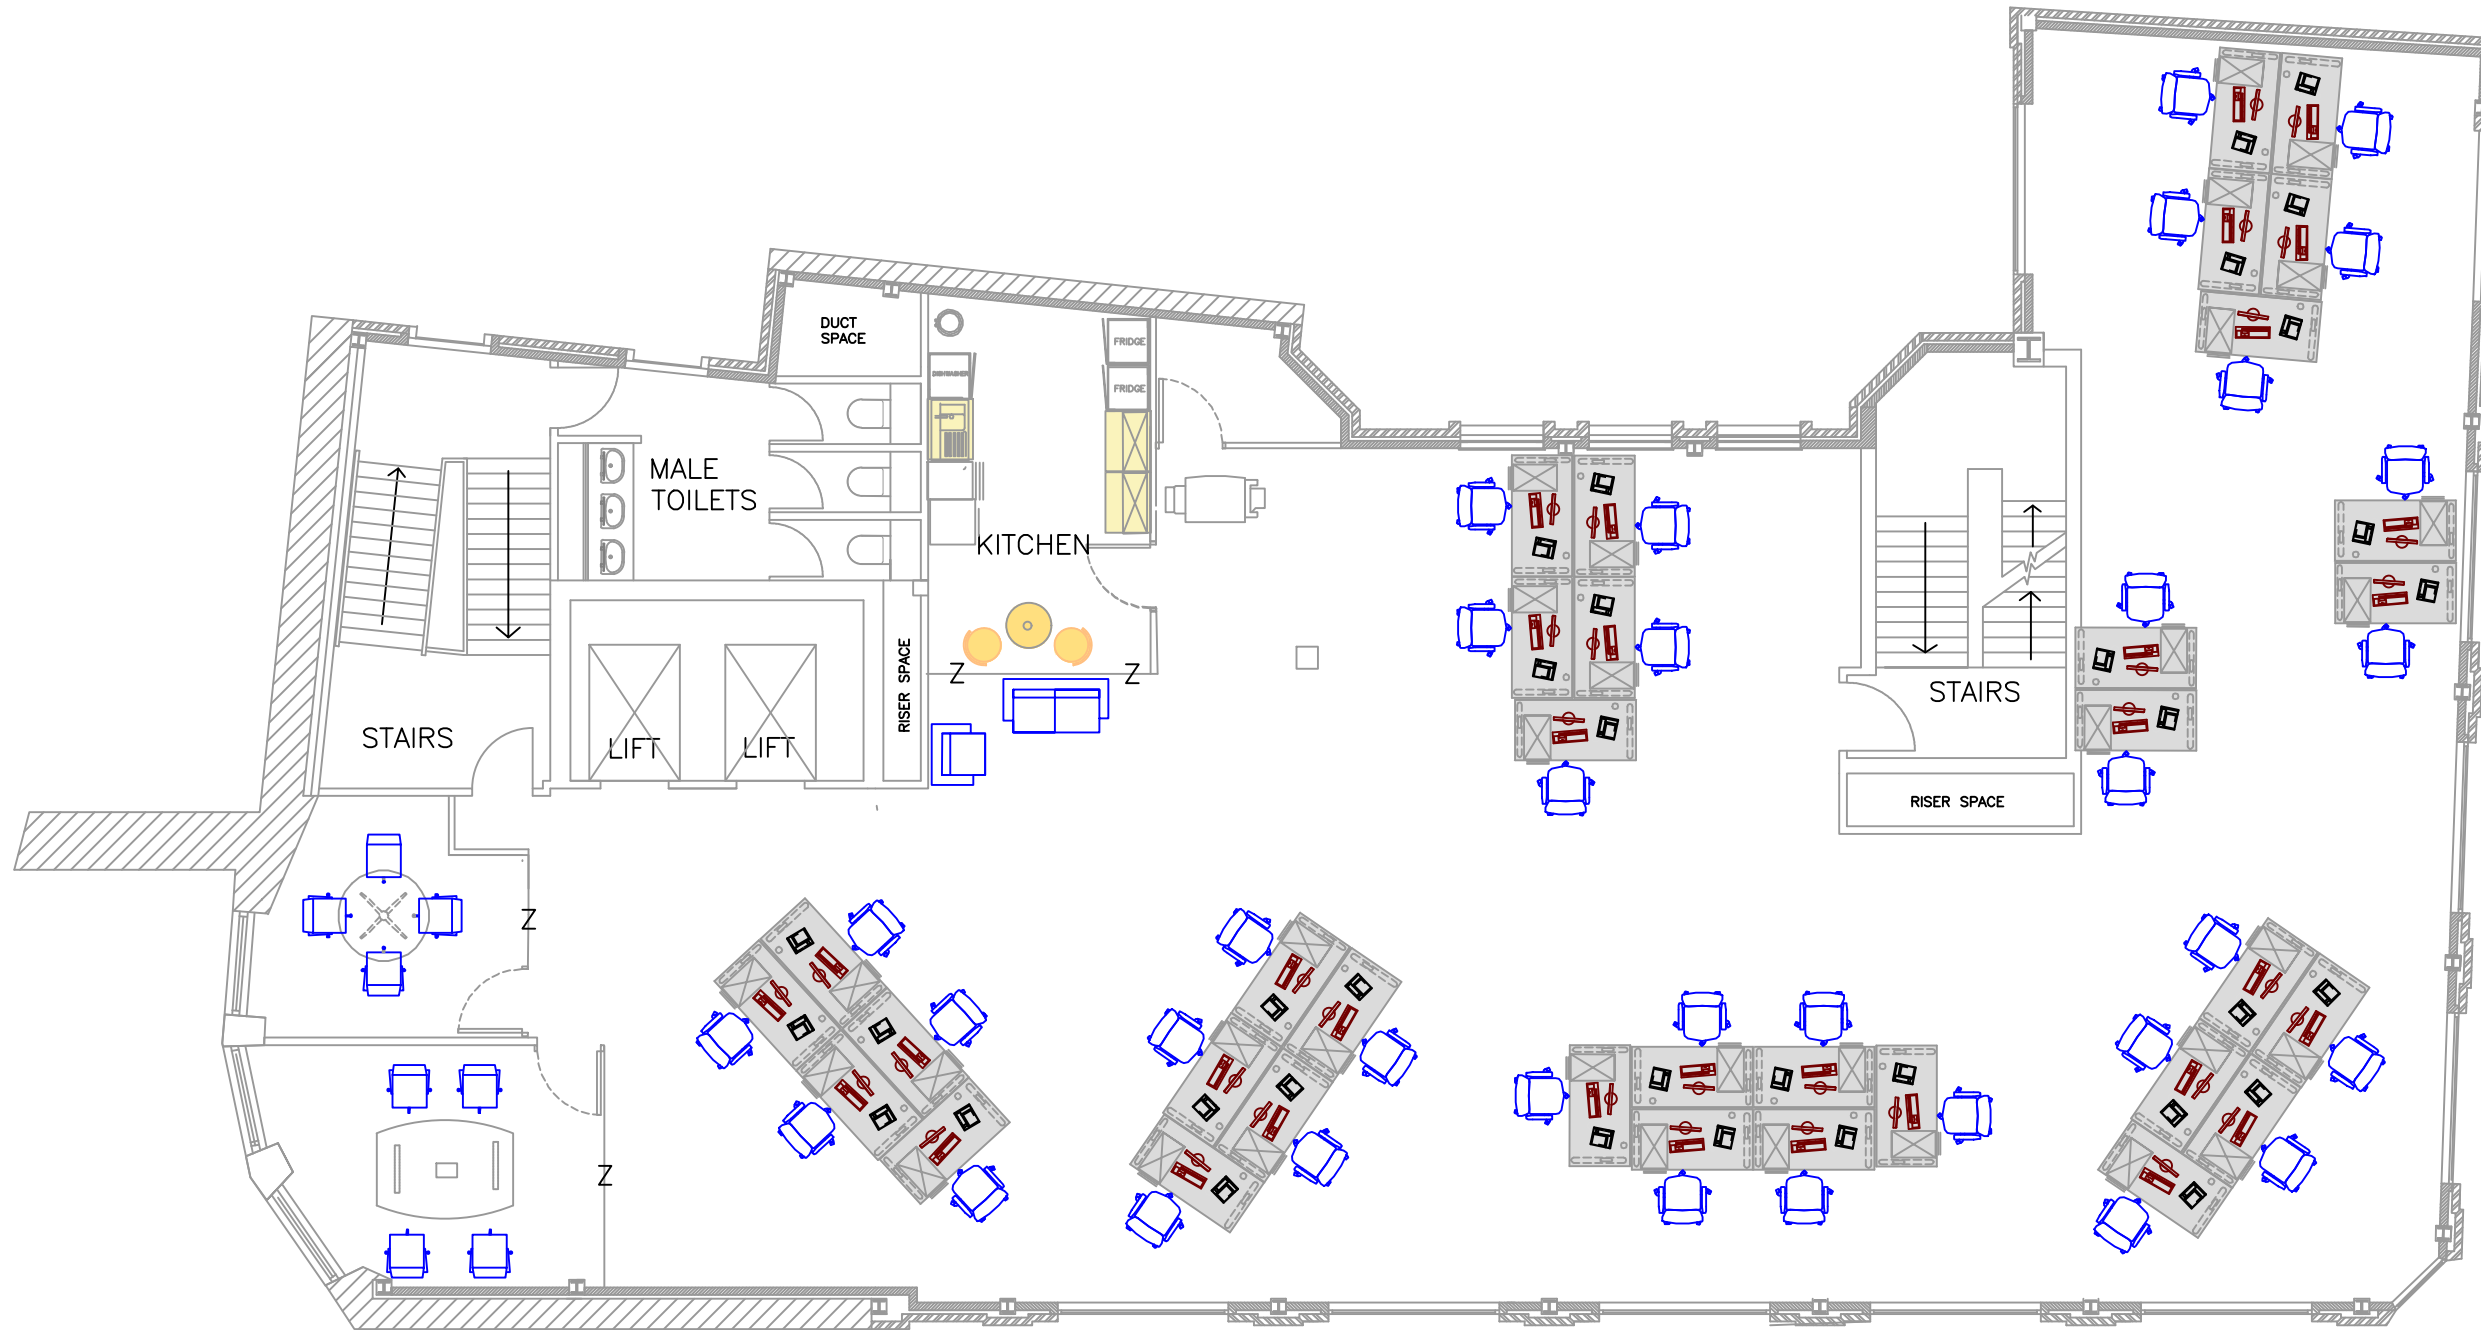

SCALE:

1:100

REVISIONS: