

1000 - Presentation GA - Room Schedule						
Number	Name	Department	Area	Area (sqft)	Perimeter	%

1000 - Presentation GA - Room Use Schedule				
Department	Area	Area (sqft)	Perimeter	%

1000 - Presentation GA - Seat Ratio	
Seat_Function	Seat_Ratio
Desk	28
Grand total	28

<input type="checkbox"/>	Measurements checked on-site
<input type="checkbox"/>	Building Control checked and approved
<input type="checkbox"/>	Acoustics reviewed and confirmed
Gross Internal Area	0.0 m ² / 0 ft ²
Net Internal Area	0.0 m ² / 0 ft ²

PRESENTATION GA LEGEND

COMPONENT TAGS


[501-01]	R1	=	Room - 1st floor
Name	01	=	Room number
123m ² / 123ft ²	Name	=	Room name
	m ²	=	Area in square meters
	ft ²	=	Area in square feet

STUDWORK KEY

	EXISTING PARTITION	Denotes an existing core wall or partition to remain
	NEW PARTITION	Denotes a new internal partition

GLAZING KEY

	GP-01 : NEW SINGLE GLAZED PARTITION	Silicon jointed 'frameless' glazing
--	-------------------------------------	-------------------------------------

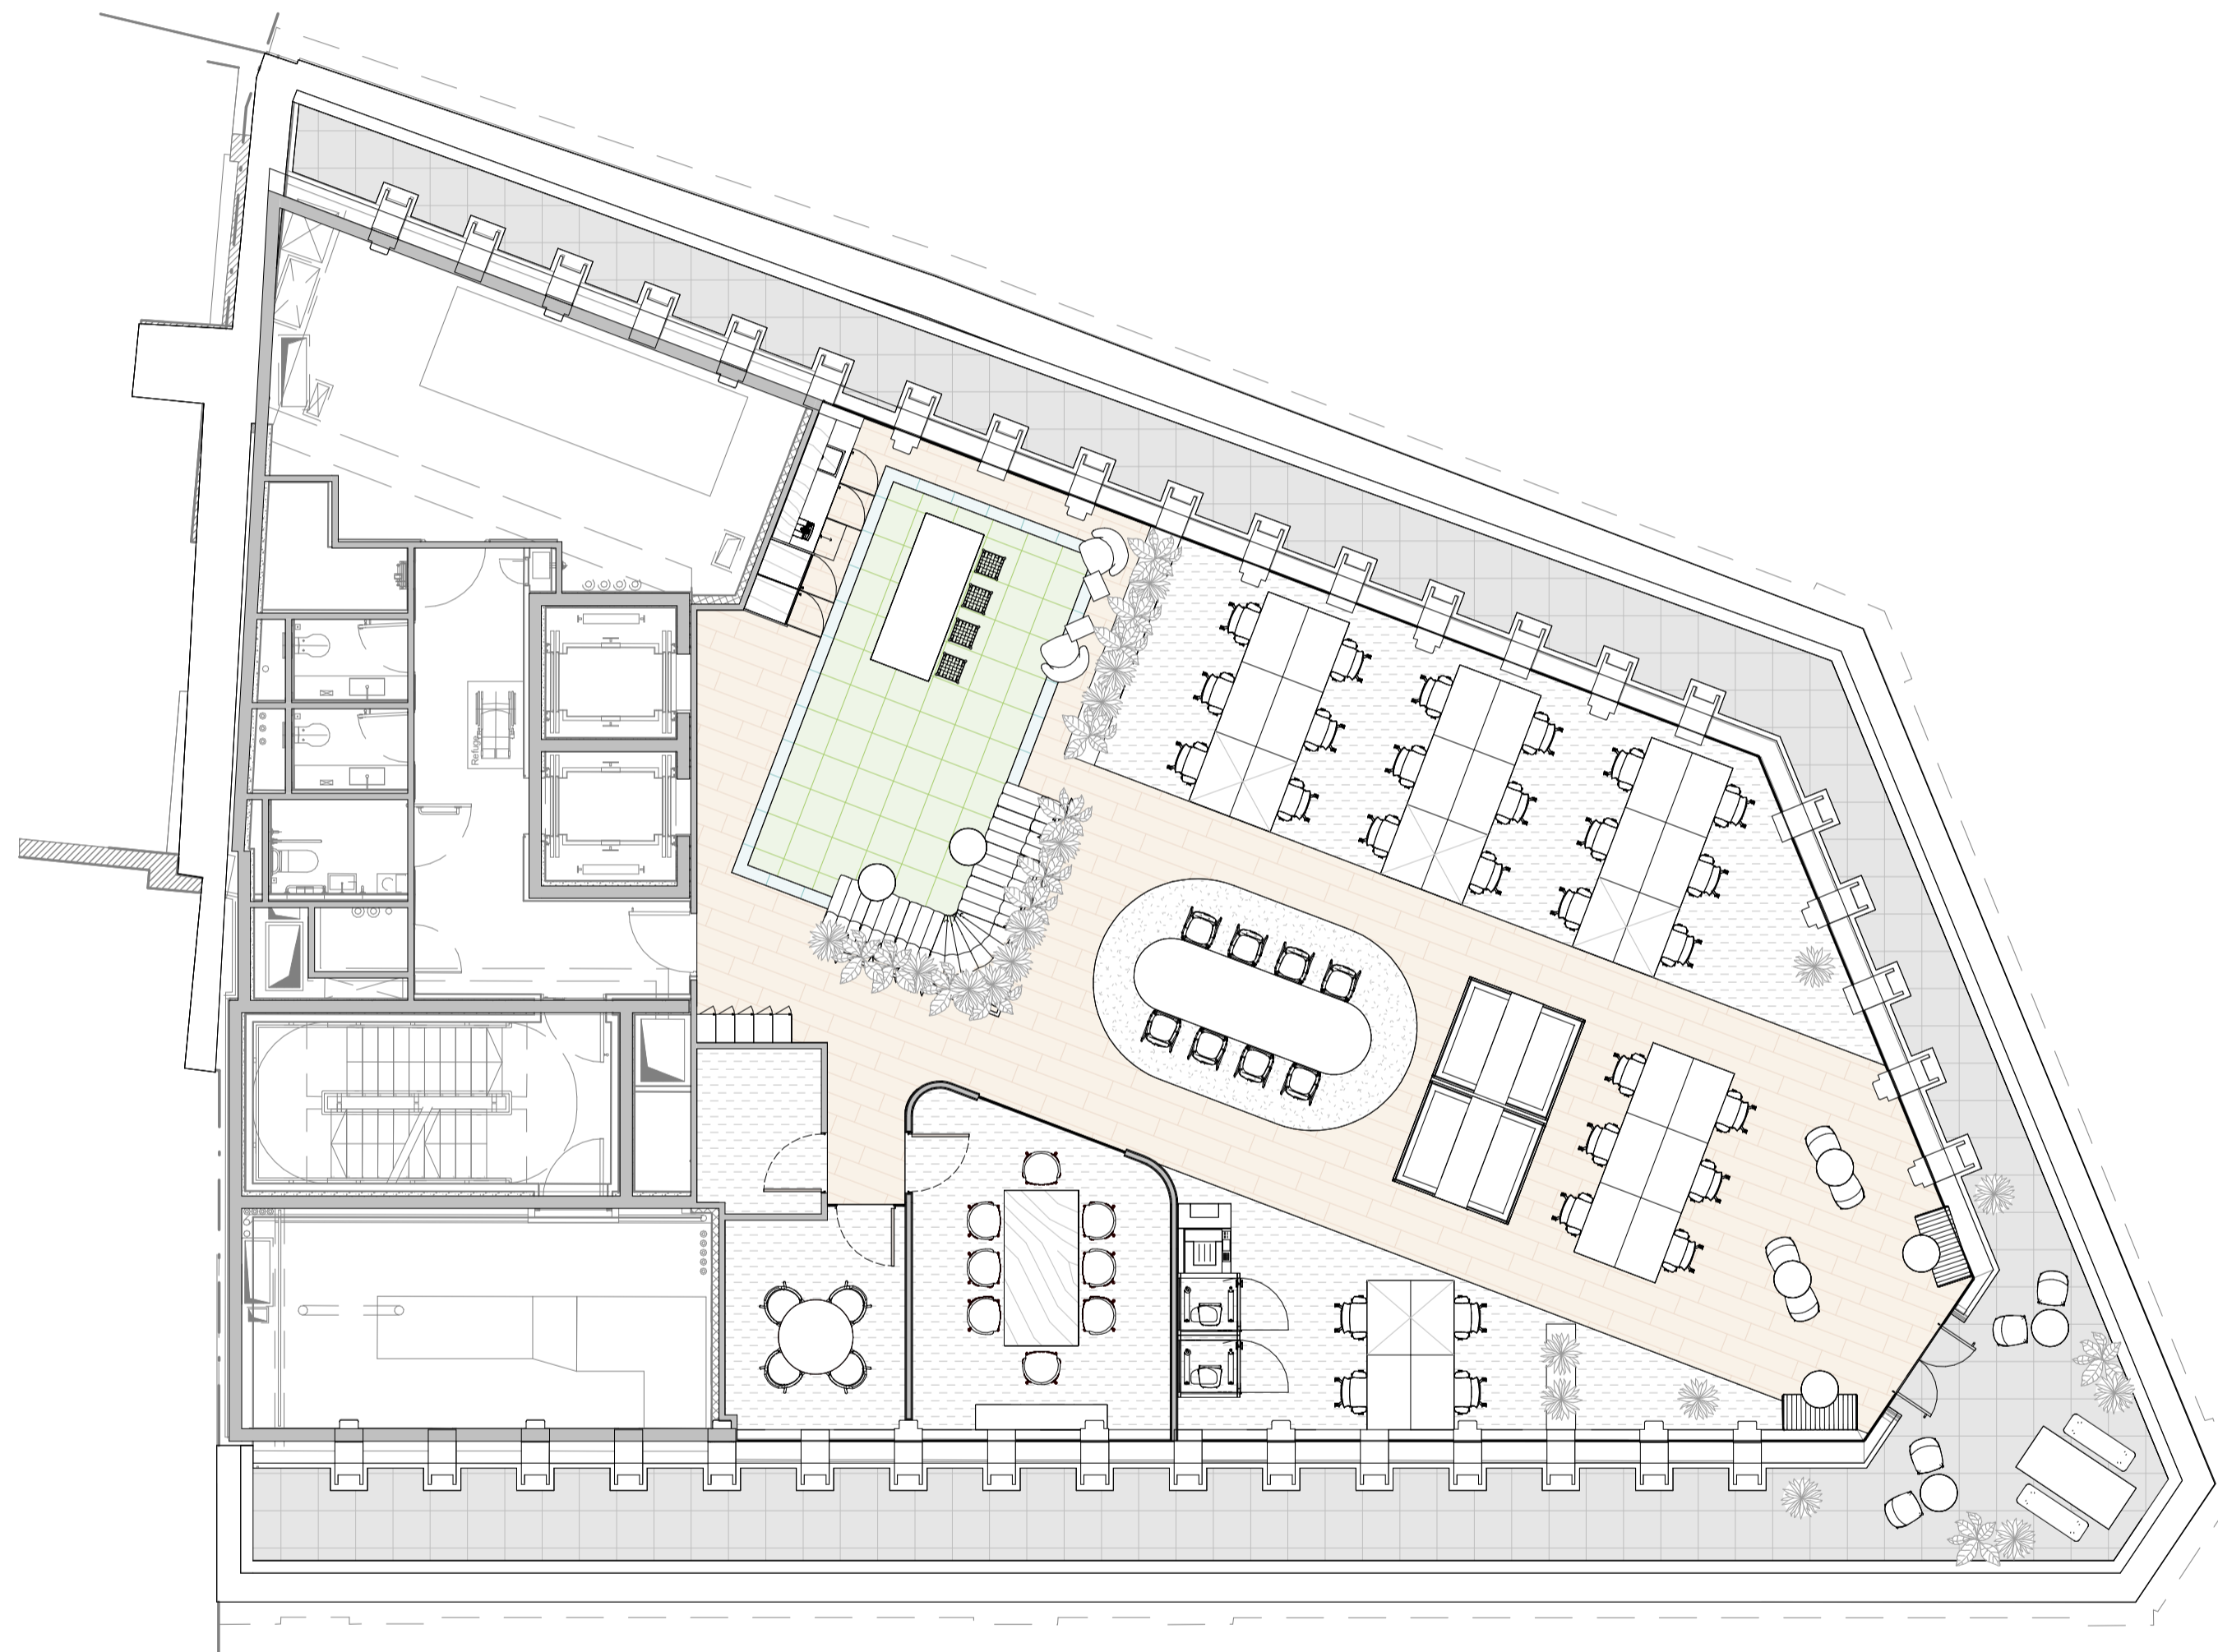

P02	Contract	RE	CF	27.06.24
P01	Tender	RE	CF	30.05.24

REV.	DESCRIPTION	DRWN	CHKD	DATE
------	-------------	------	------	------

QUARTER BACK
 7th Floor
 Kingsbourne House
 229 High Holborn
 London WC1V 7DA

www.qbre.co.uk

CLIENT
 --Project Name--

PROJECT ADDRESS
 90 Bartholomew Close
 London EC1A 7BN

PROJECT No.
 XXXXX

SCALE	DRAWN BY	CHECKED BY
1 : 100@A1	RE	CF

STATUS
 TENDER

DRAWING
 Level 05 - Presentation GA

DRAWING NUMBER	ISSUE
P1234W-QBRE-V1-05-DR-W-1005	P02

1:100



05