


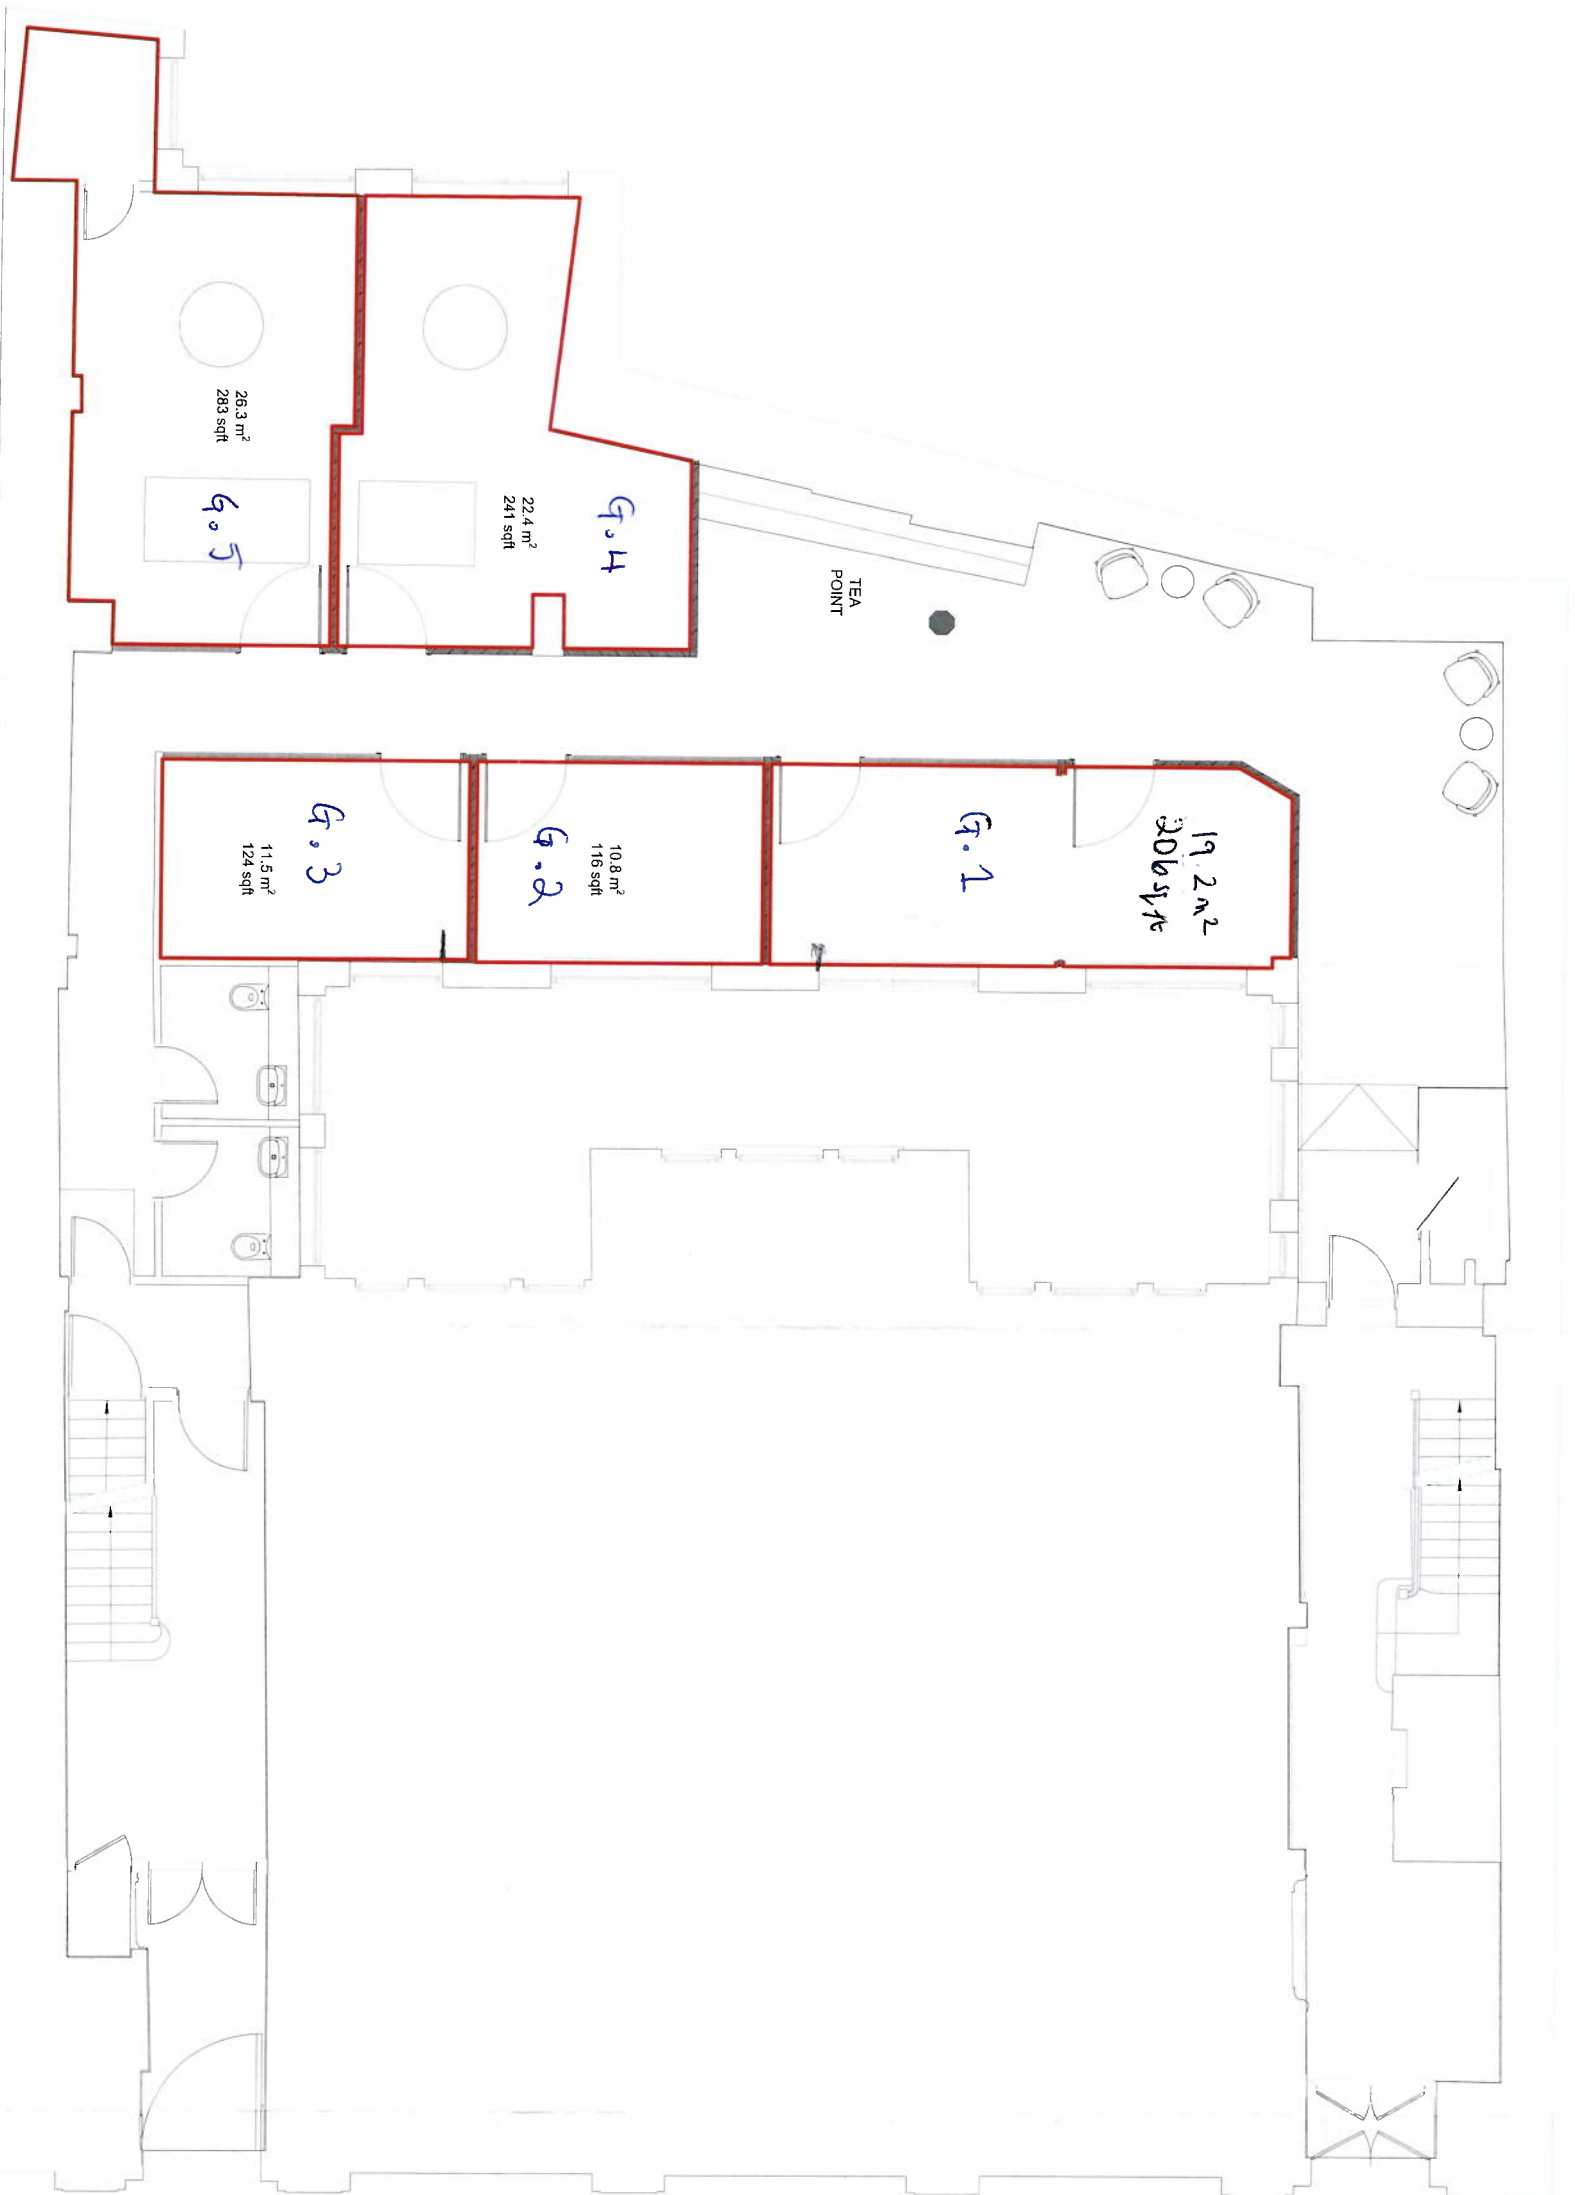

Future.

Client name

Project address

19 - 21 HATTON GARDEN
LONDON
EC1 8BA

Drawing name

PROPOSED GENERAL LAYOUT
GROUND FLOOR

Scale 1:50 @ A1
Date OCT 24
Drawn by SB

Project number F1274-GF-GA
Revision number ~