
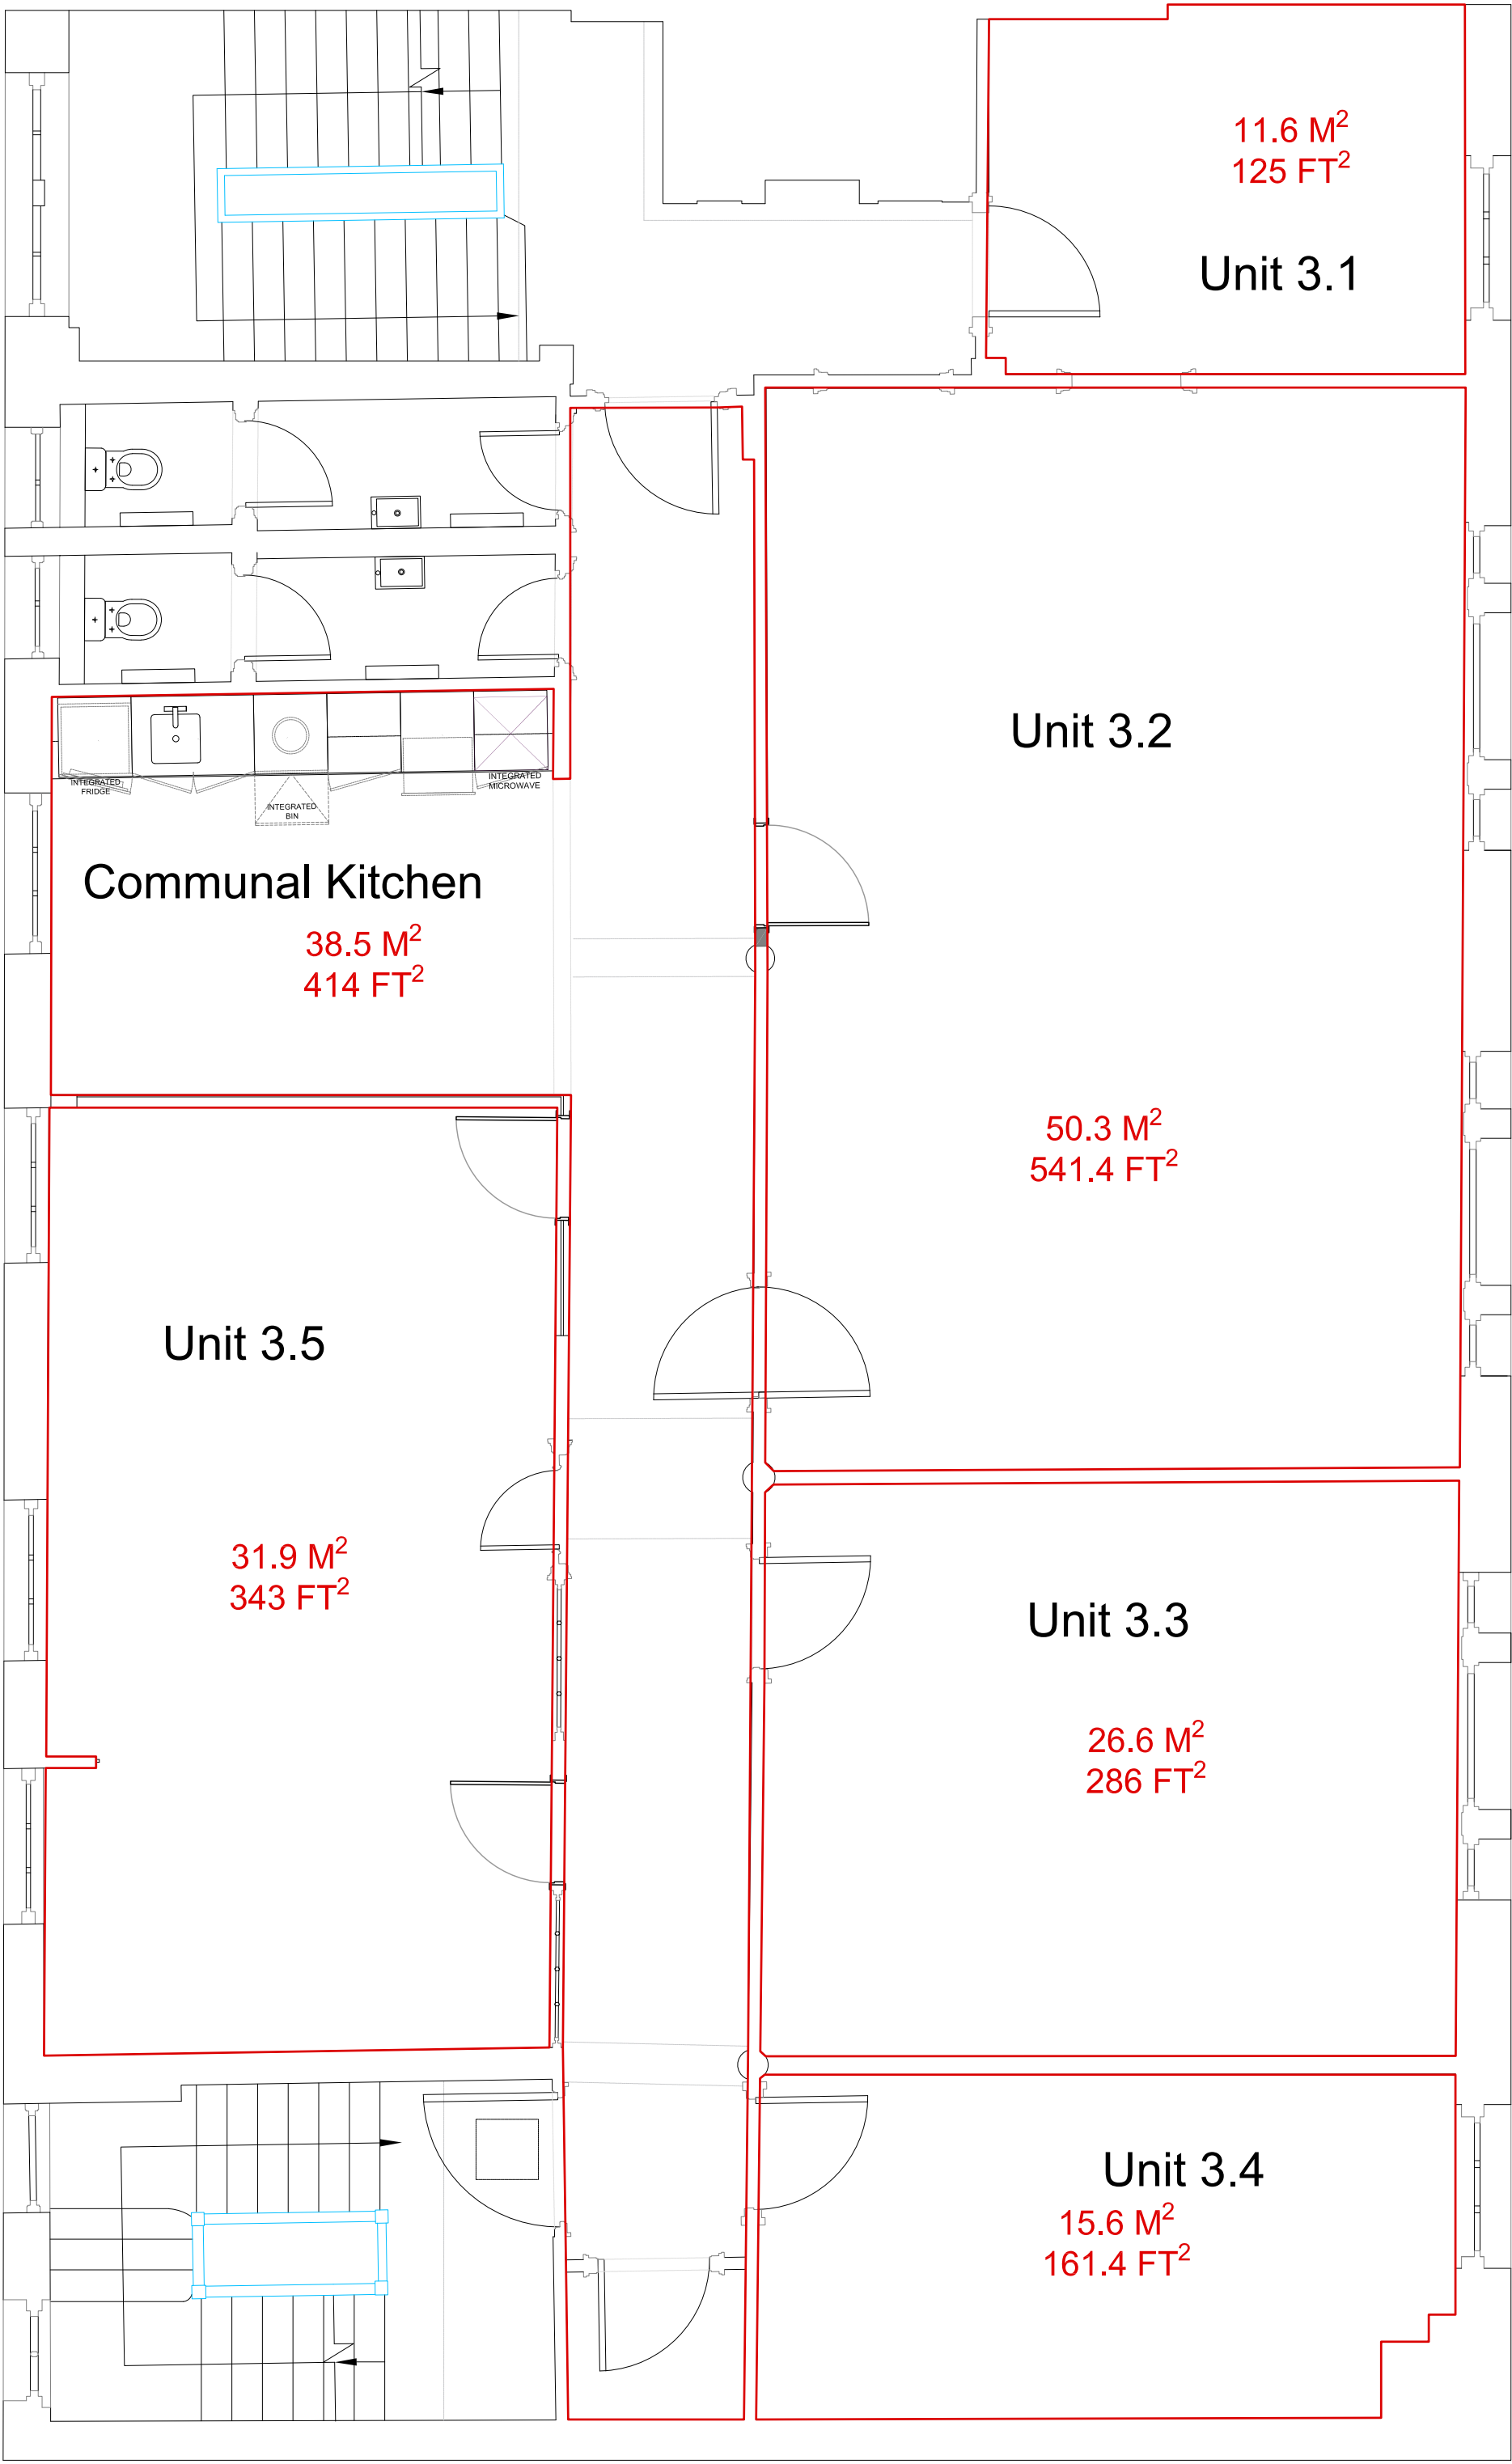


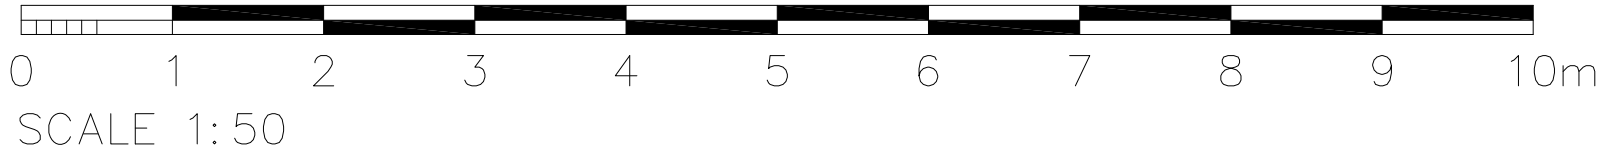

Client name: ~		
Project address: 19 - 21 HATTON GARDEN LONDON EC1 8BA		
Drawing name: NET INTERNAL AREA THIRD FLOOR		
Scale 1:50 @ A1	Date FEB 25	Drawn by SB
Project number: F1274-03-GA		Revision number: A