


1. This drawing may not be copied, shown or given to a third party without express permission from Absolute Workspace Limited.
2. Do not scale from this drawing.
3. Absolute Workspace Limited cannot accept responsibility for the accuracy of scaled plans supplied to us by a third party in hard copy/dwg or pdf.
4. Layout and all dimensions are subject to confirmation on site by Project Manager prior to any works.

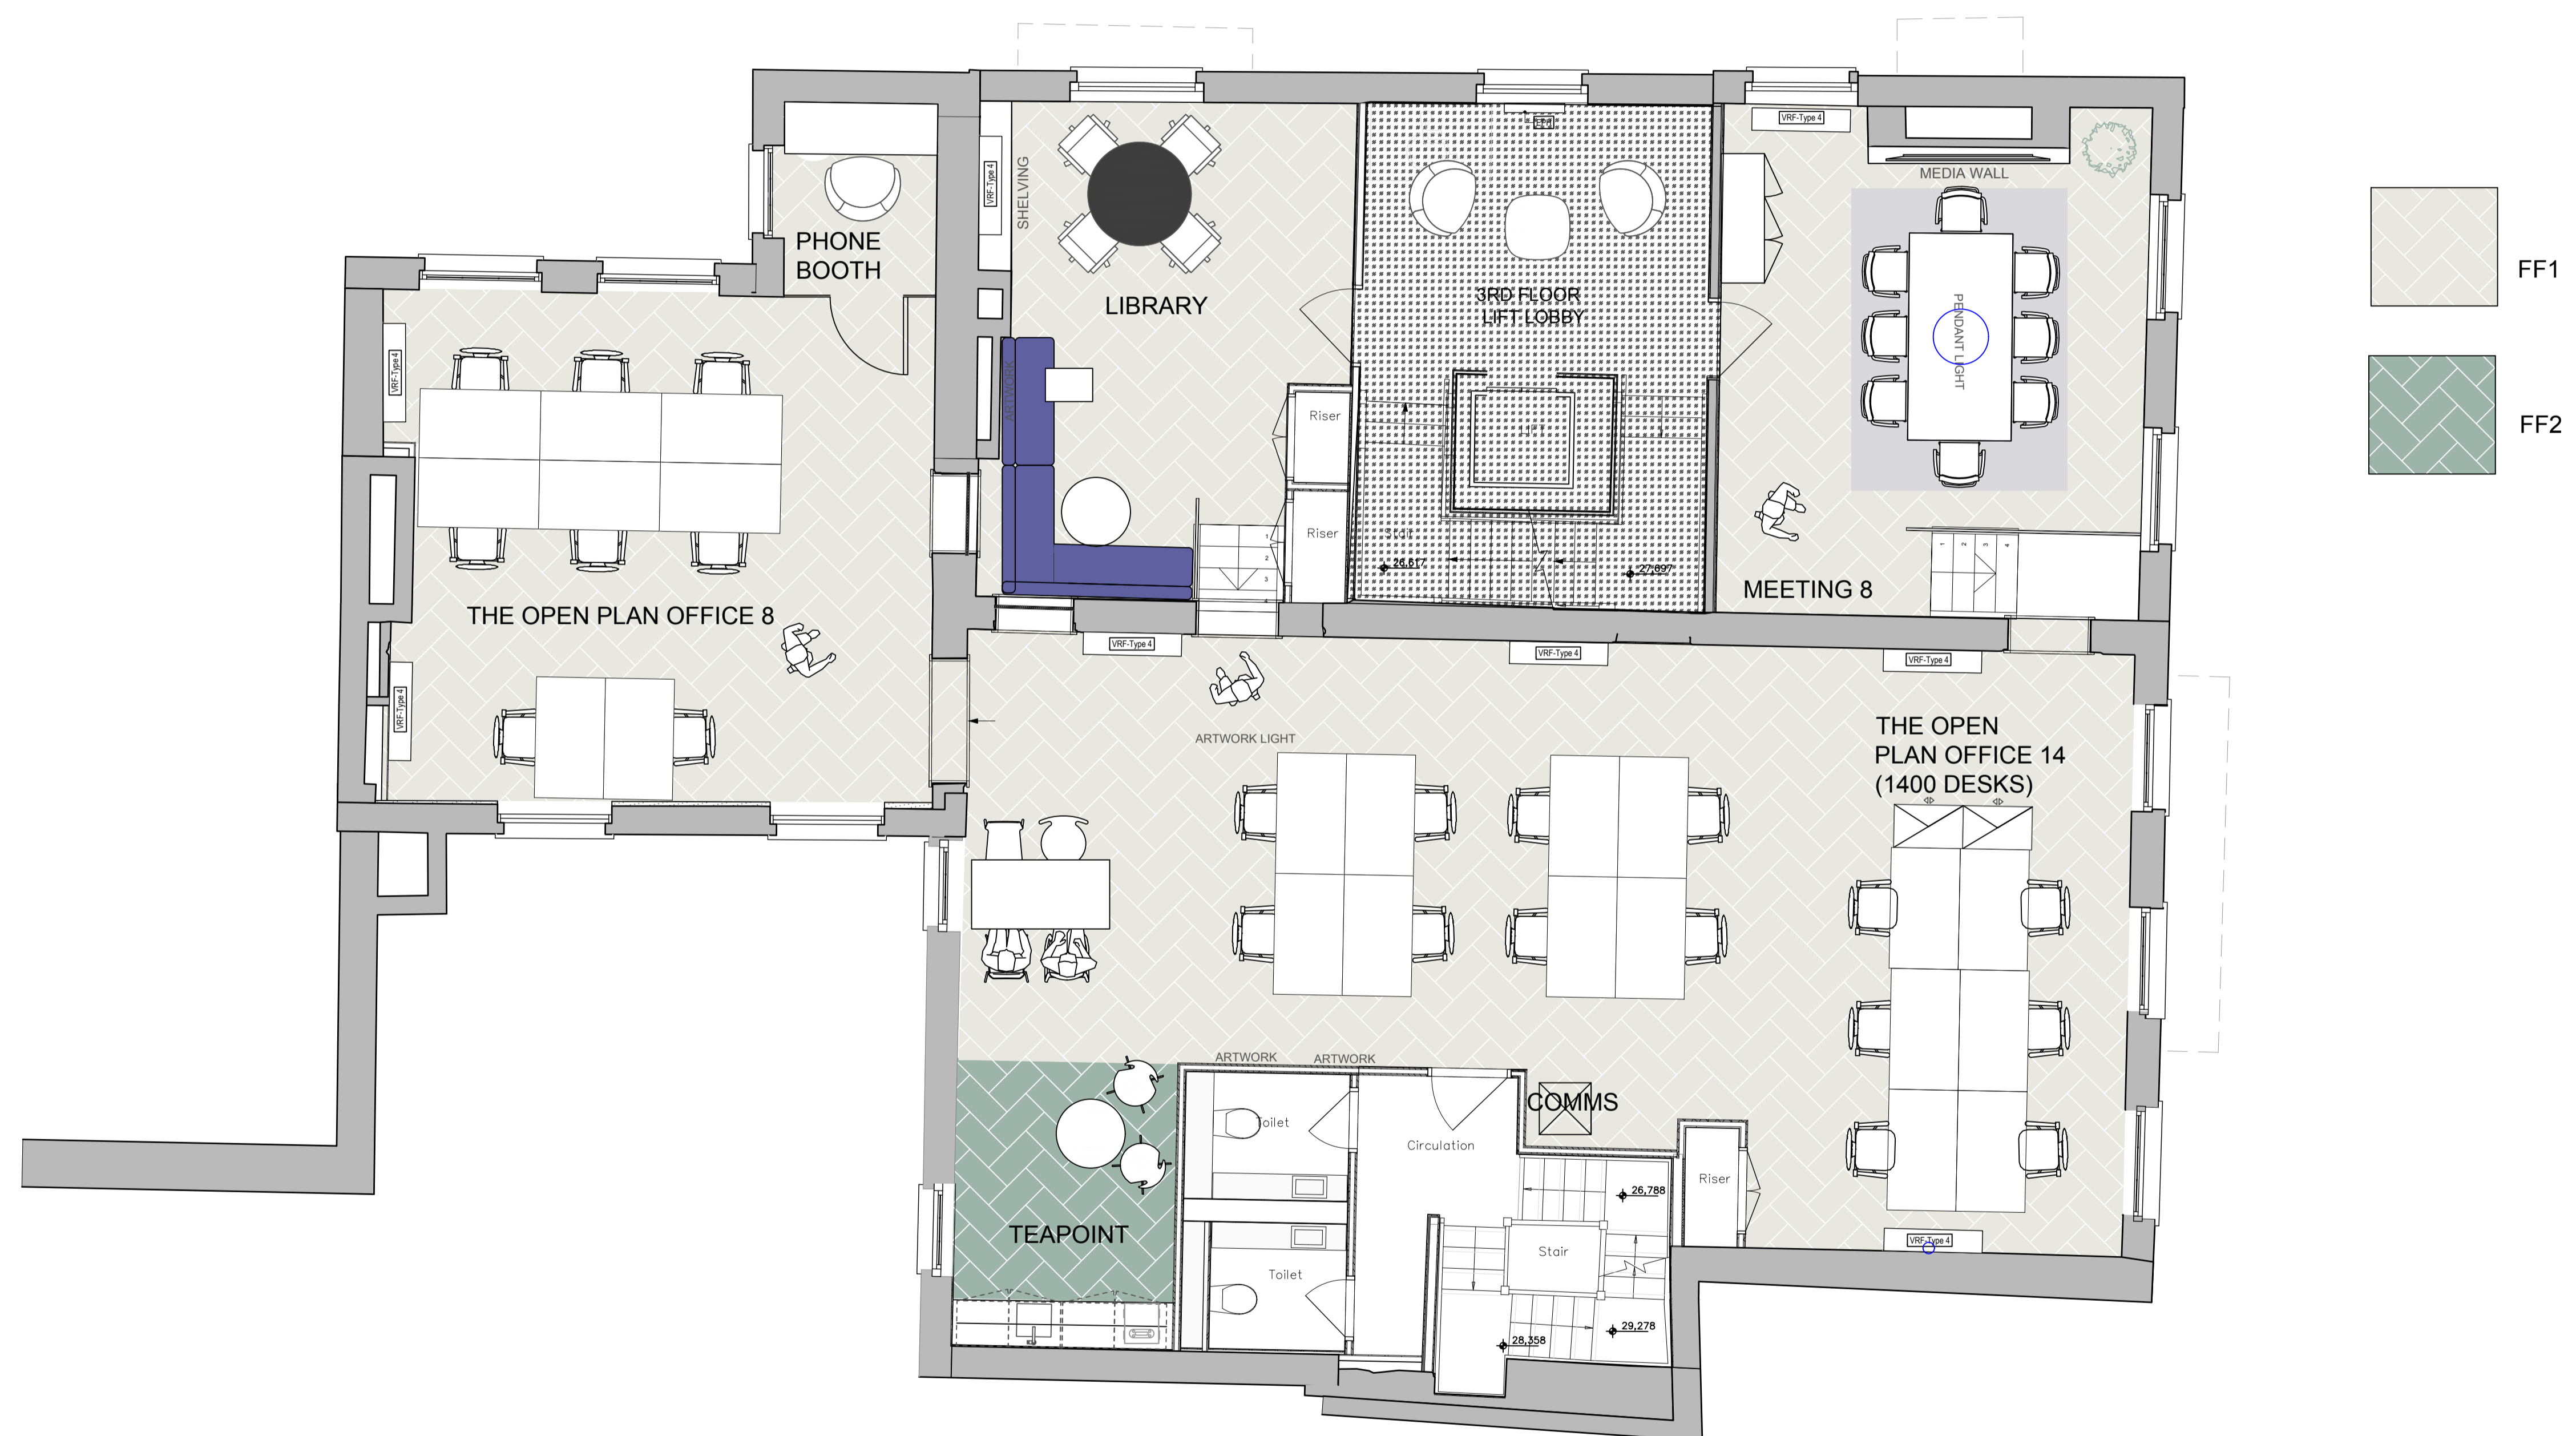

7 & 8 FREDERICK'S PLACE
3RD FLOOR GENERAL ARRANGEMENT



CLIENT		
THE MERCER'S COMPANY		
PROJECT		
7 & 8 FREDERICK'S PLACE LONDON		
DRAWING TITLE		
GENERAL ARRANGEMENT 3rd FLOOR		
SCALE	1:50 @A1	DRAWN AW
DATE	25.04.24	CHECKED -
PROJECT NO.	DRAWING NO.	REV
-	2-GA	D